


C:\IMPERIAL\B\FCB-2  
08/27/94 05/28/94 07/07/94

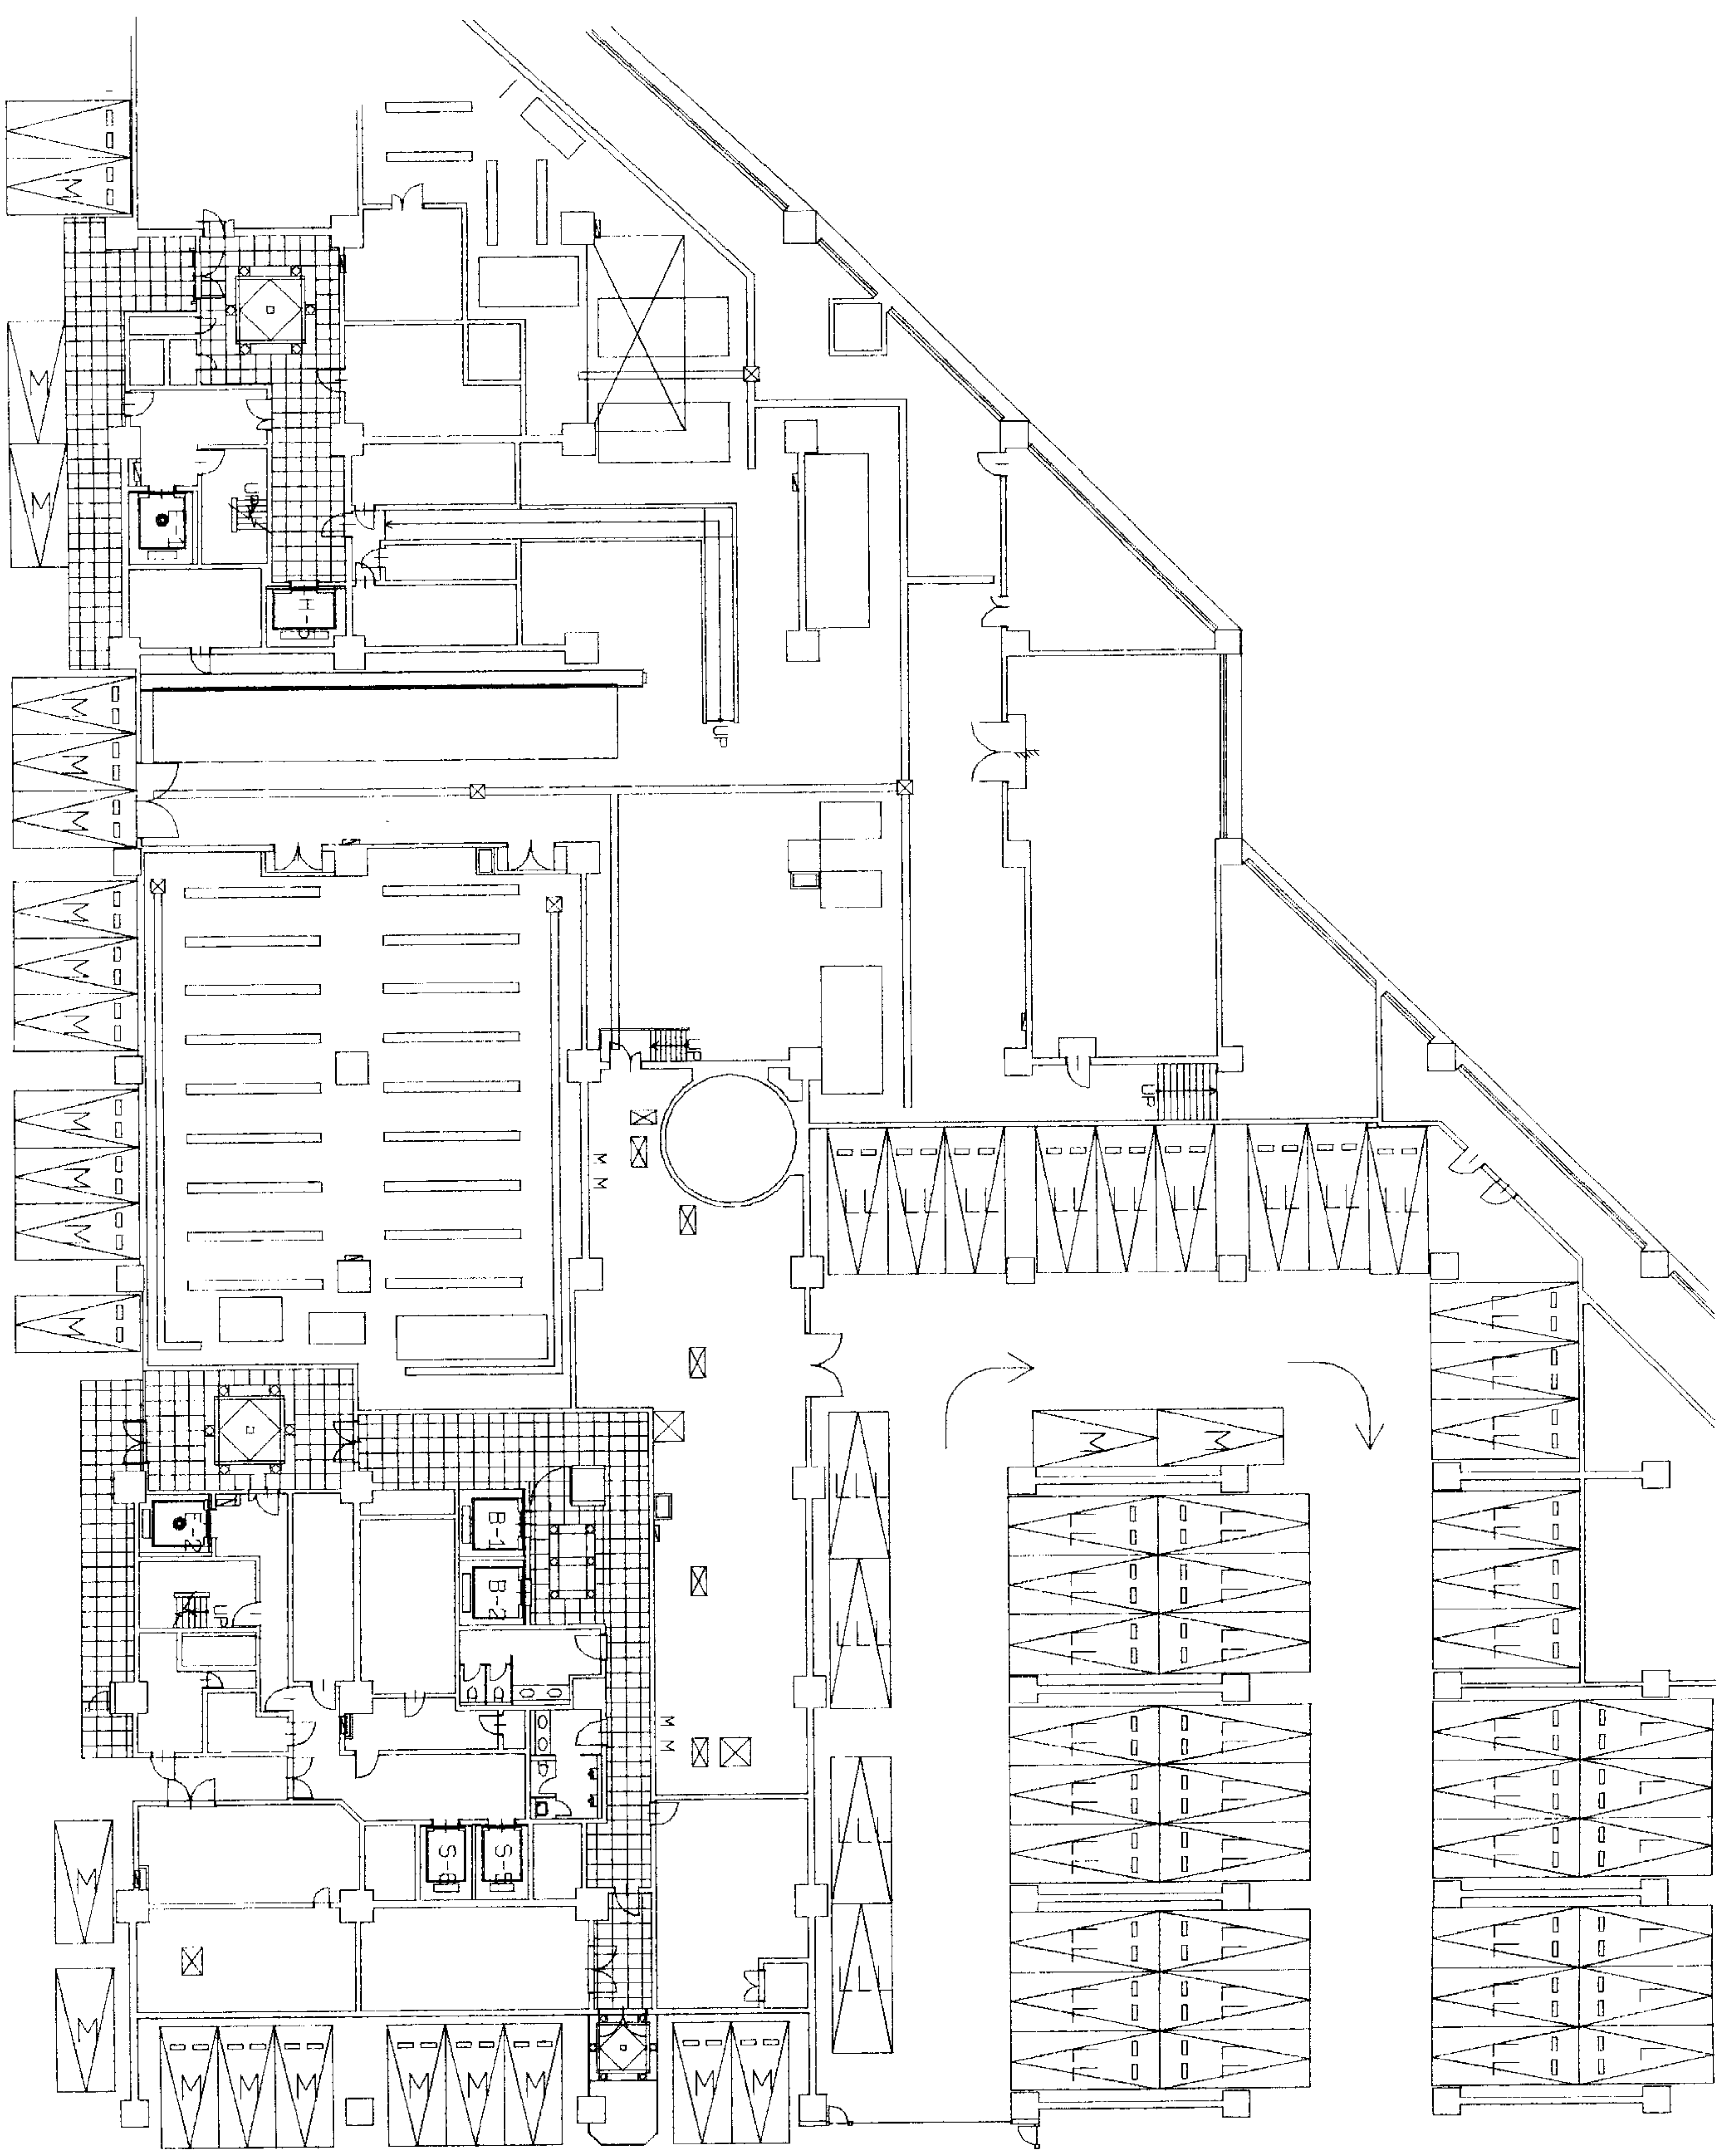

PROJECT NO. <b>FCB-2</b>	SHEET NO. 001	SCALE 1" = 1'-0"
-----------------------------	------------------	---------------------

	BARRY DESIGN ASSOCIATES, INC. 11501 WILSHIRE BOULEVARD, SUITE 102 LOS ANGELES, CA 90025 310-478-6081
---	--

IMPERIAL HOTEL OSAKA, JAPAN
--------------------------------

ISSUE DATE:	
DRAWN BY:	